

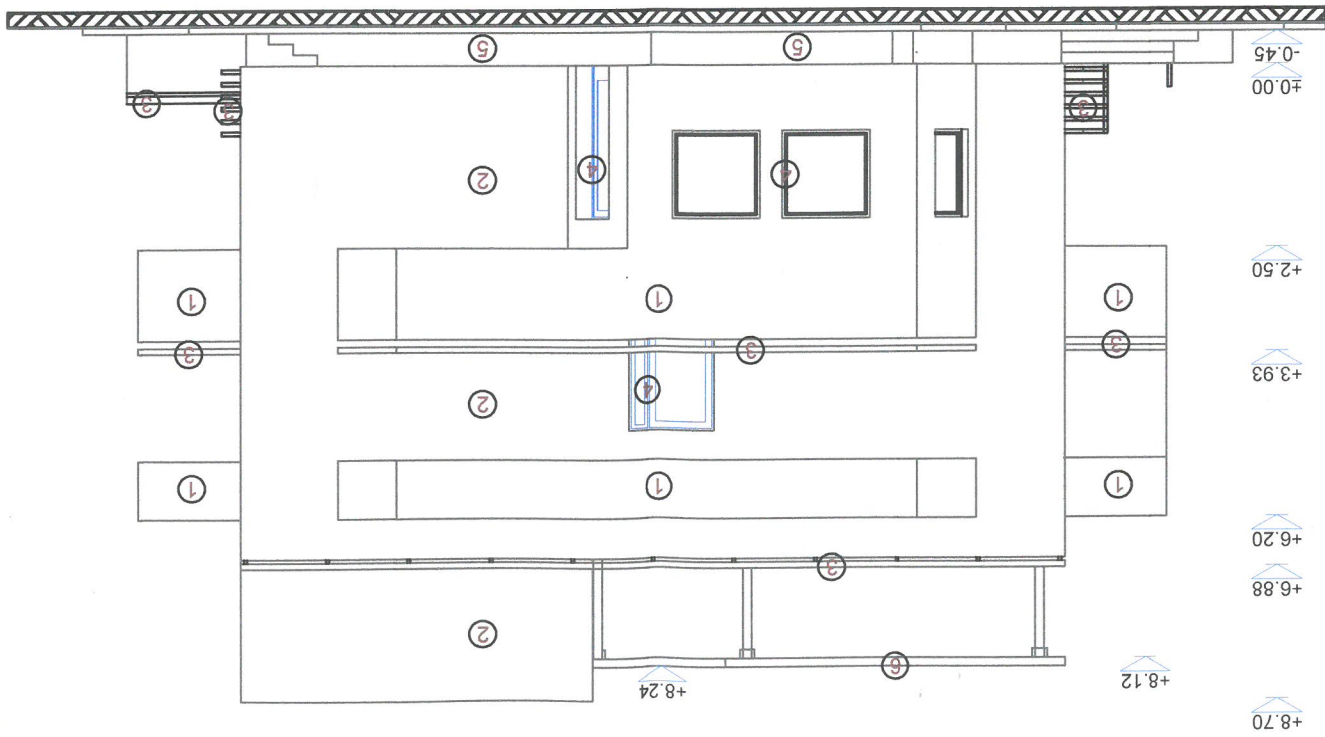
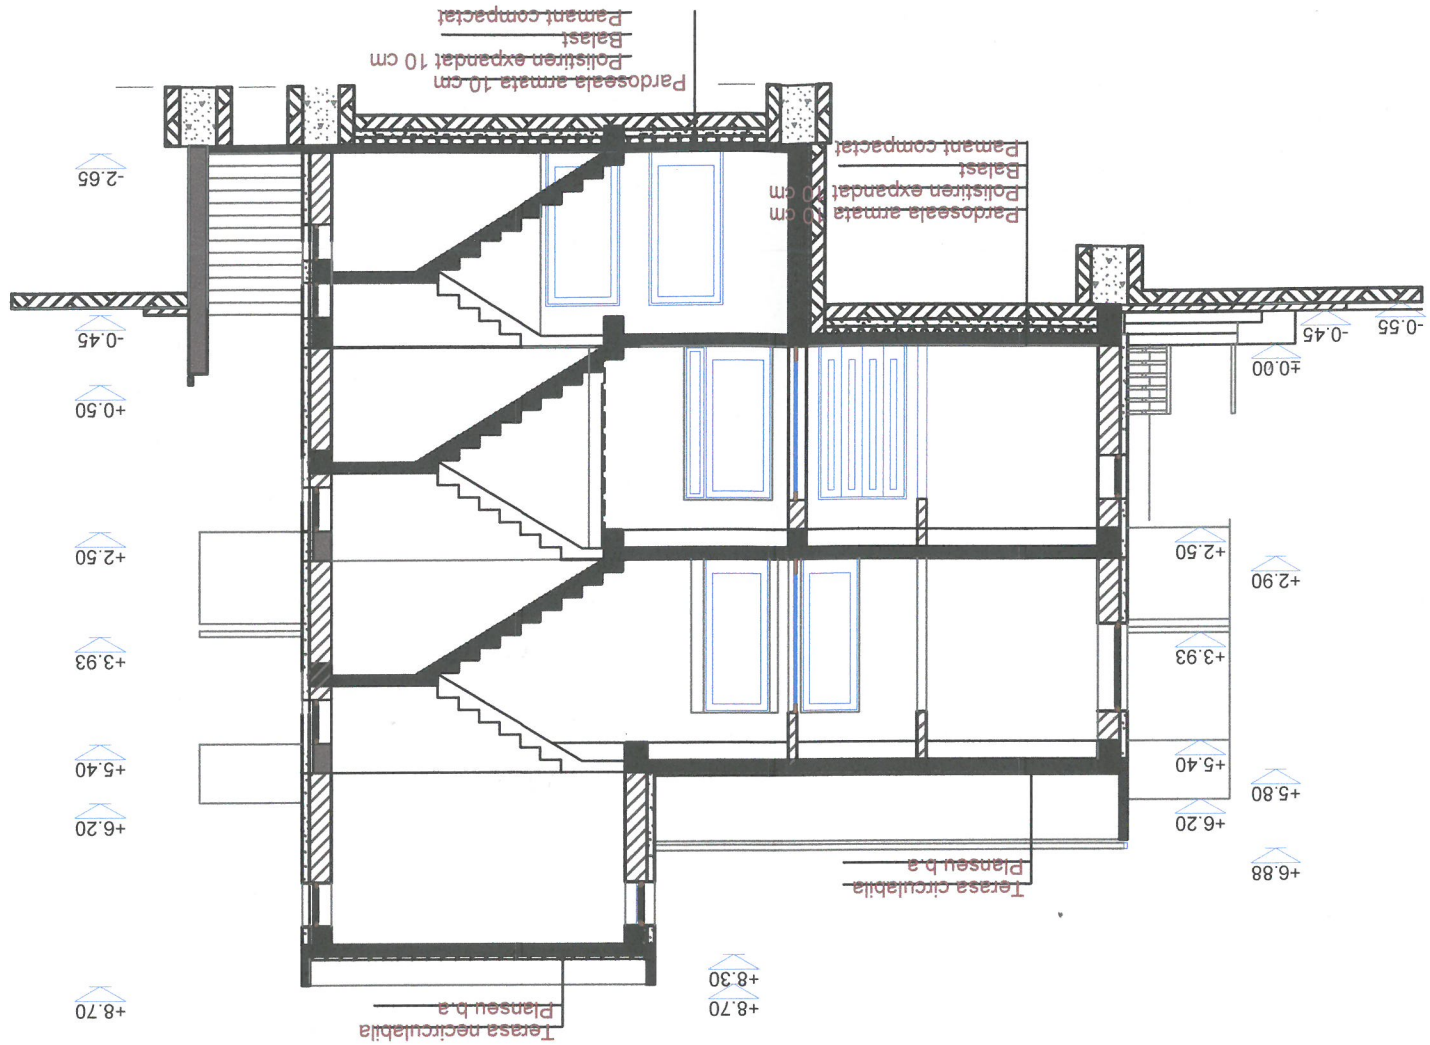
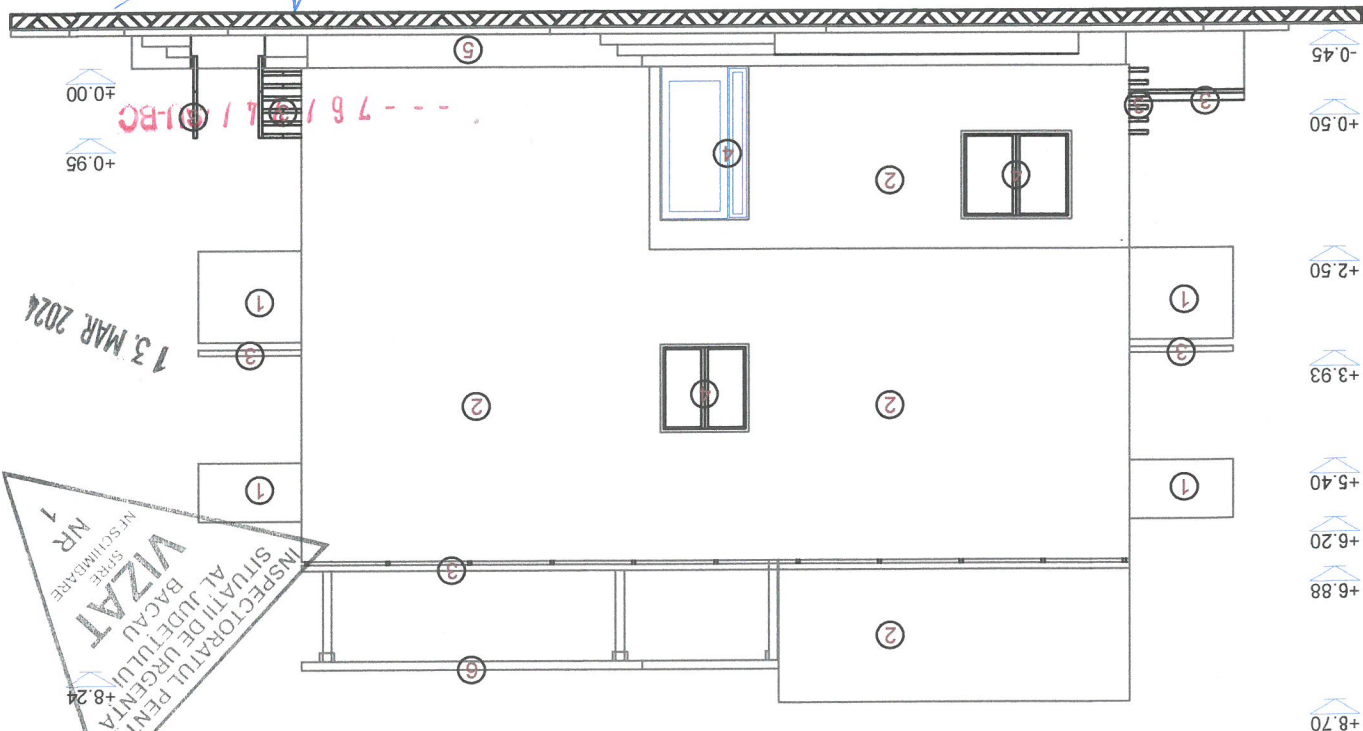


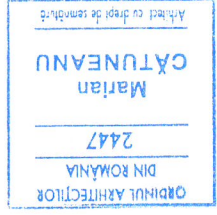

- LEGENDA**
1. TENCUIALA DECORATIVA ALB
 2. TENCUIALA DECORATIVA BEJ
 3. BALUSTRADE METALICE CULOARE GRENA
 4. TAMPARIE PVC CULOARE ALB
 5. SOCLU MOZAIK IN PUTZ CULOARE MARON
 6. PERGOLA LEMN CULOARE MAHON

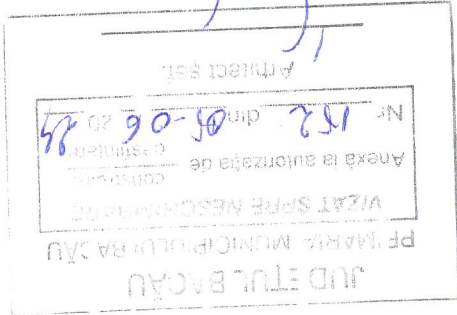

Verficator/	Nume	Semnatura	Cerinta	Referat / Expertiza nr. / data	Expert
BACAU					
Nr. inregistrare R.C. J042337/1992					
S.C. PRODUMUS S.R.L.					
Beneficiar					
LUCA GHEORGHE SI LUCA ELENA					
Str. Calea Romanului nr. 191 mun. Bacau					
03/					
06.02.2024					
Proiect nr.					
Faza					
D.T.A.C.					
ORGANIZARE SANTIER					
CONSTRUIRE CAMIN DE BATRANI					
Titlu proiect					
Scara					
1/100					
Semnatura					
Nume					
ARH.CATUNEANU M.					
Set proiect					
ARH.CATUNEANU M.					
Proiectant					
ARH.CATUNEANU M.					
Desenat					
ARH.CATUNEANU M.					
Titlu plansa					
SECTIUNE SI FATADE LATERALE					
Plansa nr.					
A7					