


LEGENDA PSI

- PERETE REI 180
- PERETE REI 150
- PERETE REI 120
- PERETE REI 90
- PERETE REI 60

USA CU SISTEM DE AUTOINCHEIERE
CENTRALA AVERTIZARE INCENDIU


LEGENDA

- TENCUALA DECORATIVA ALB
- TENCUALA DECORATIVA BEJ
- BALUSTRADE METALICE CULOARE GRENA
- TAMPILARIE PVC CULOARE ALB
- SOCLU MOZAIK IN PUTZ CULOARE MARON
- PERGOLA LEMN CULOARE MAHON

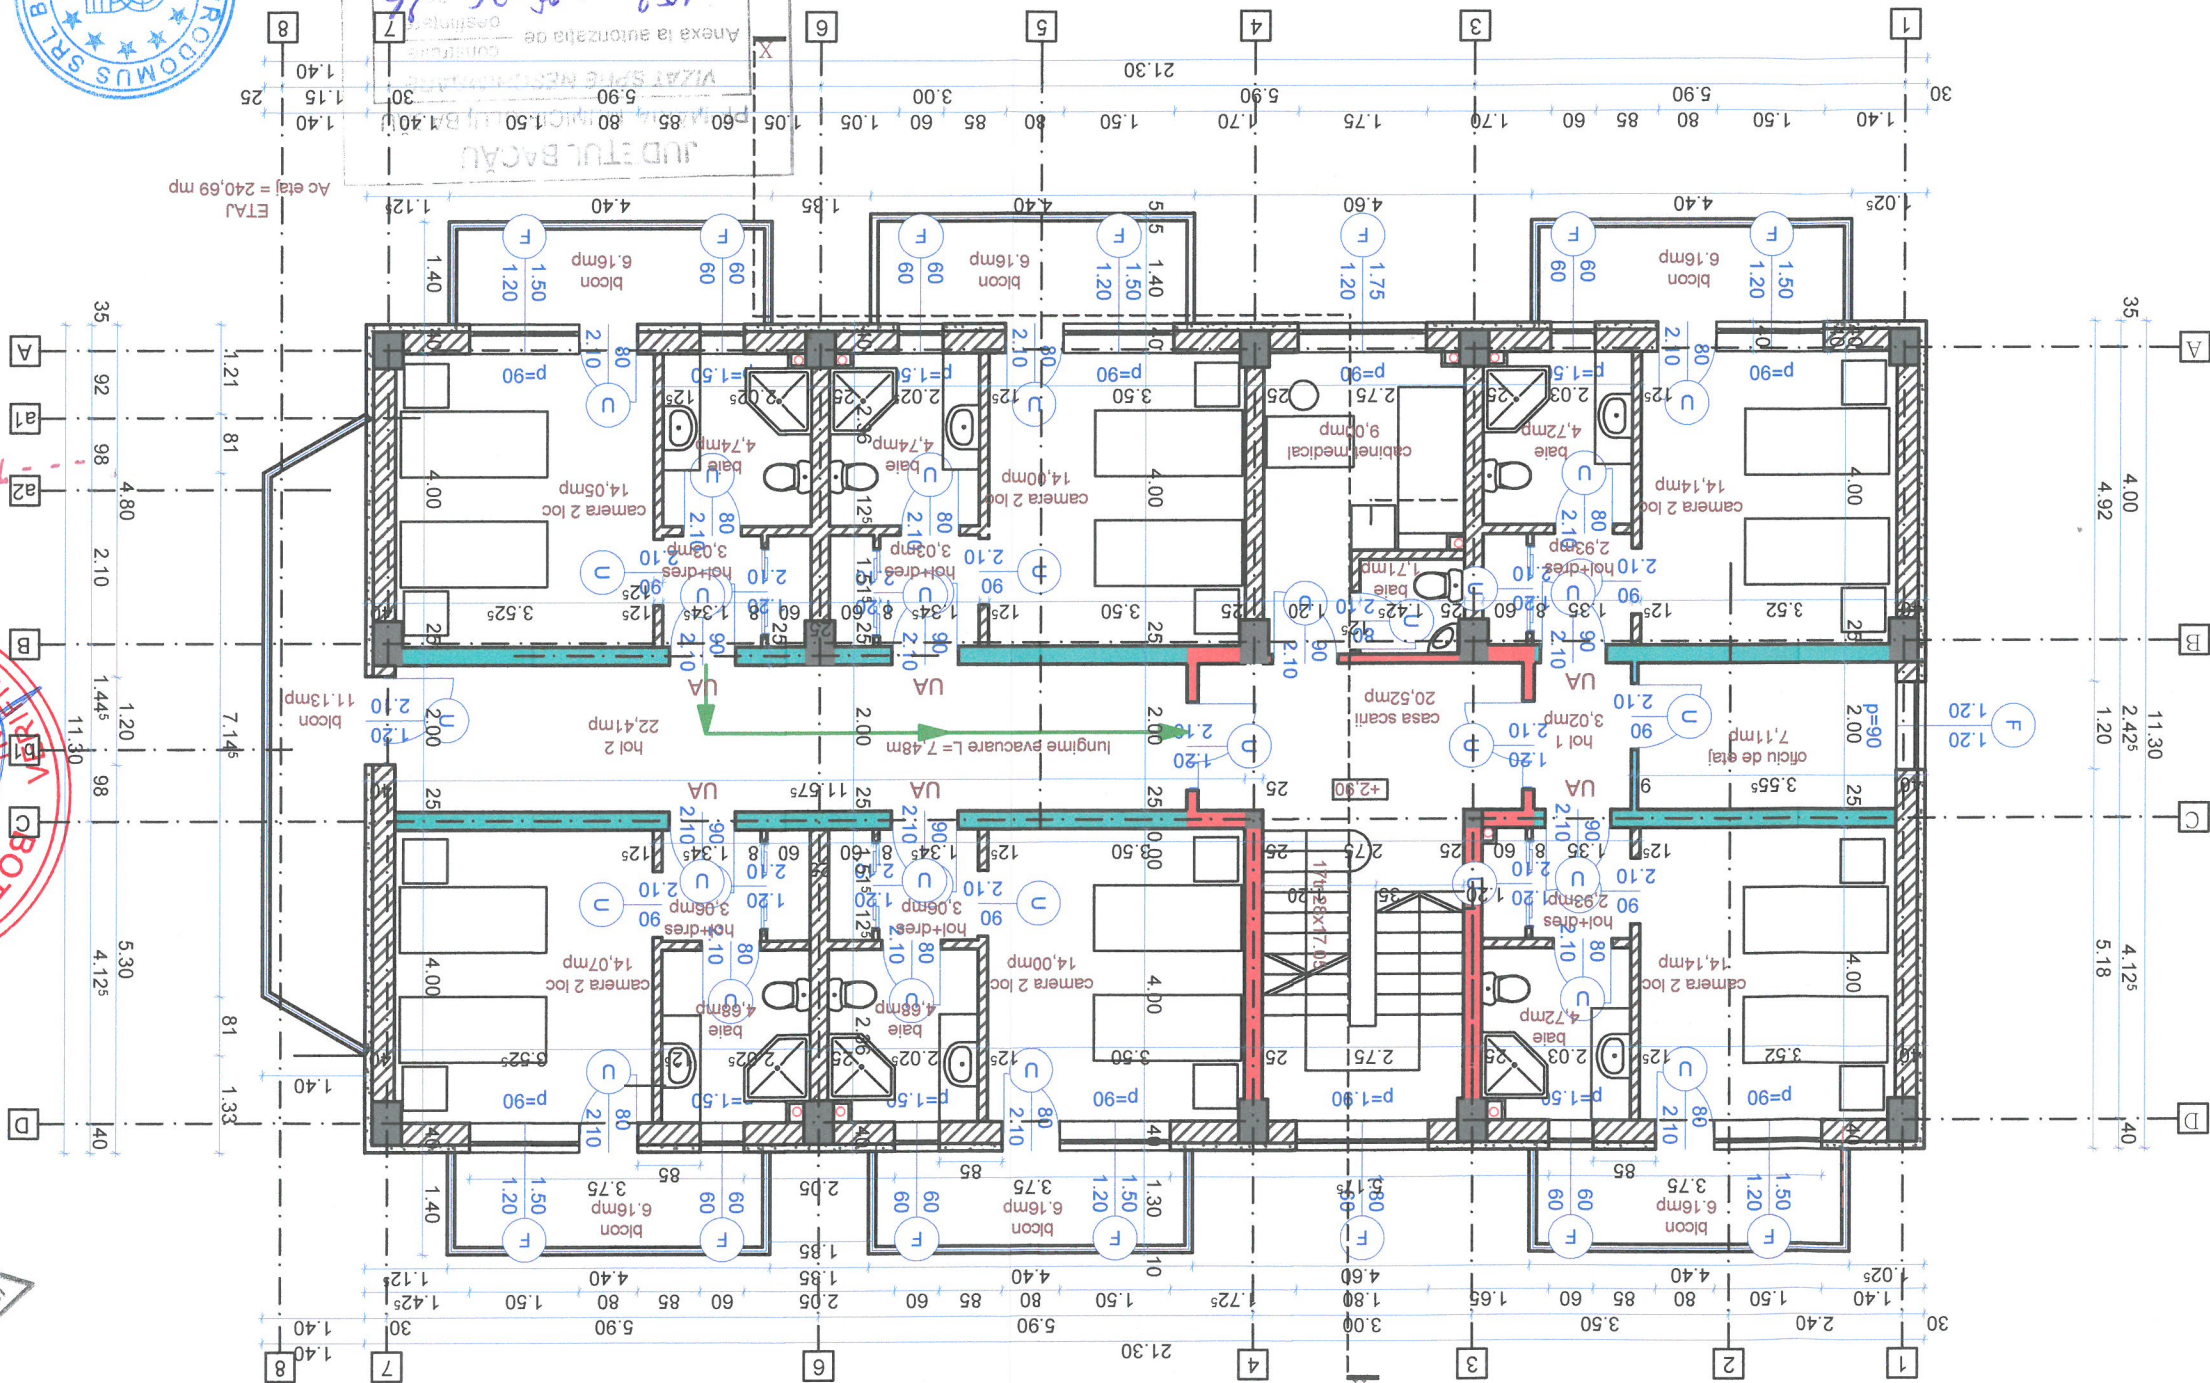

S.C. PRODOMUS S.R.L.
Nr. inregistrare R.C. J042337/1992
Str. Calea Romanului nr. 191 mun. Bacau

Verificator/	Nume	Semnatura	Cerinta	Referat / Expertiza nr. / data
Expert				
Beneficiar	LUCA GHEORGHE SI LUCA ELENA			
Proiect nr.	03/06.02.2024			
Faza	PLAN ETAJ			
D.T.A.C.	CONSTRUIRE CAMIN DE BATRANI			
Plansa nr.	A3			

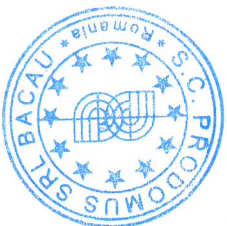

ORDINUL ARHITECTILOR
DIN ROMANIA
2447
Marian
CATUNEANU
Arhitect cu drept de semnatura

