


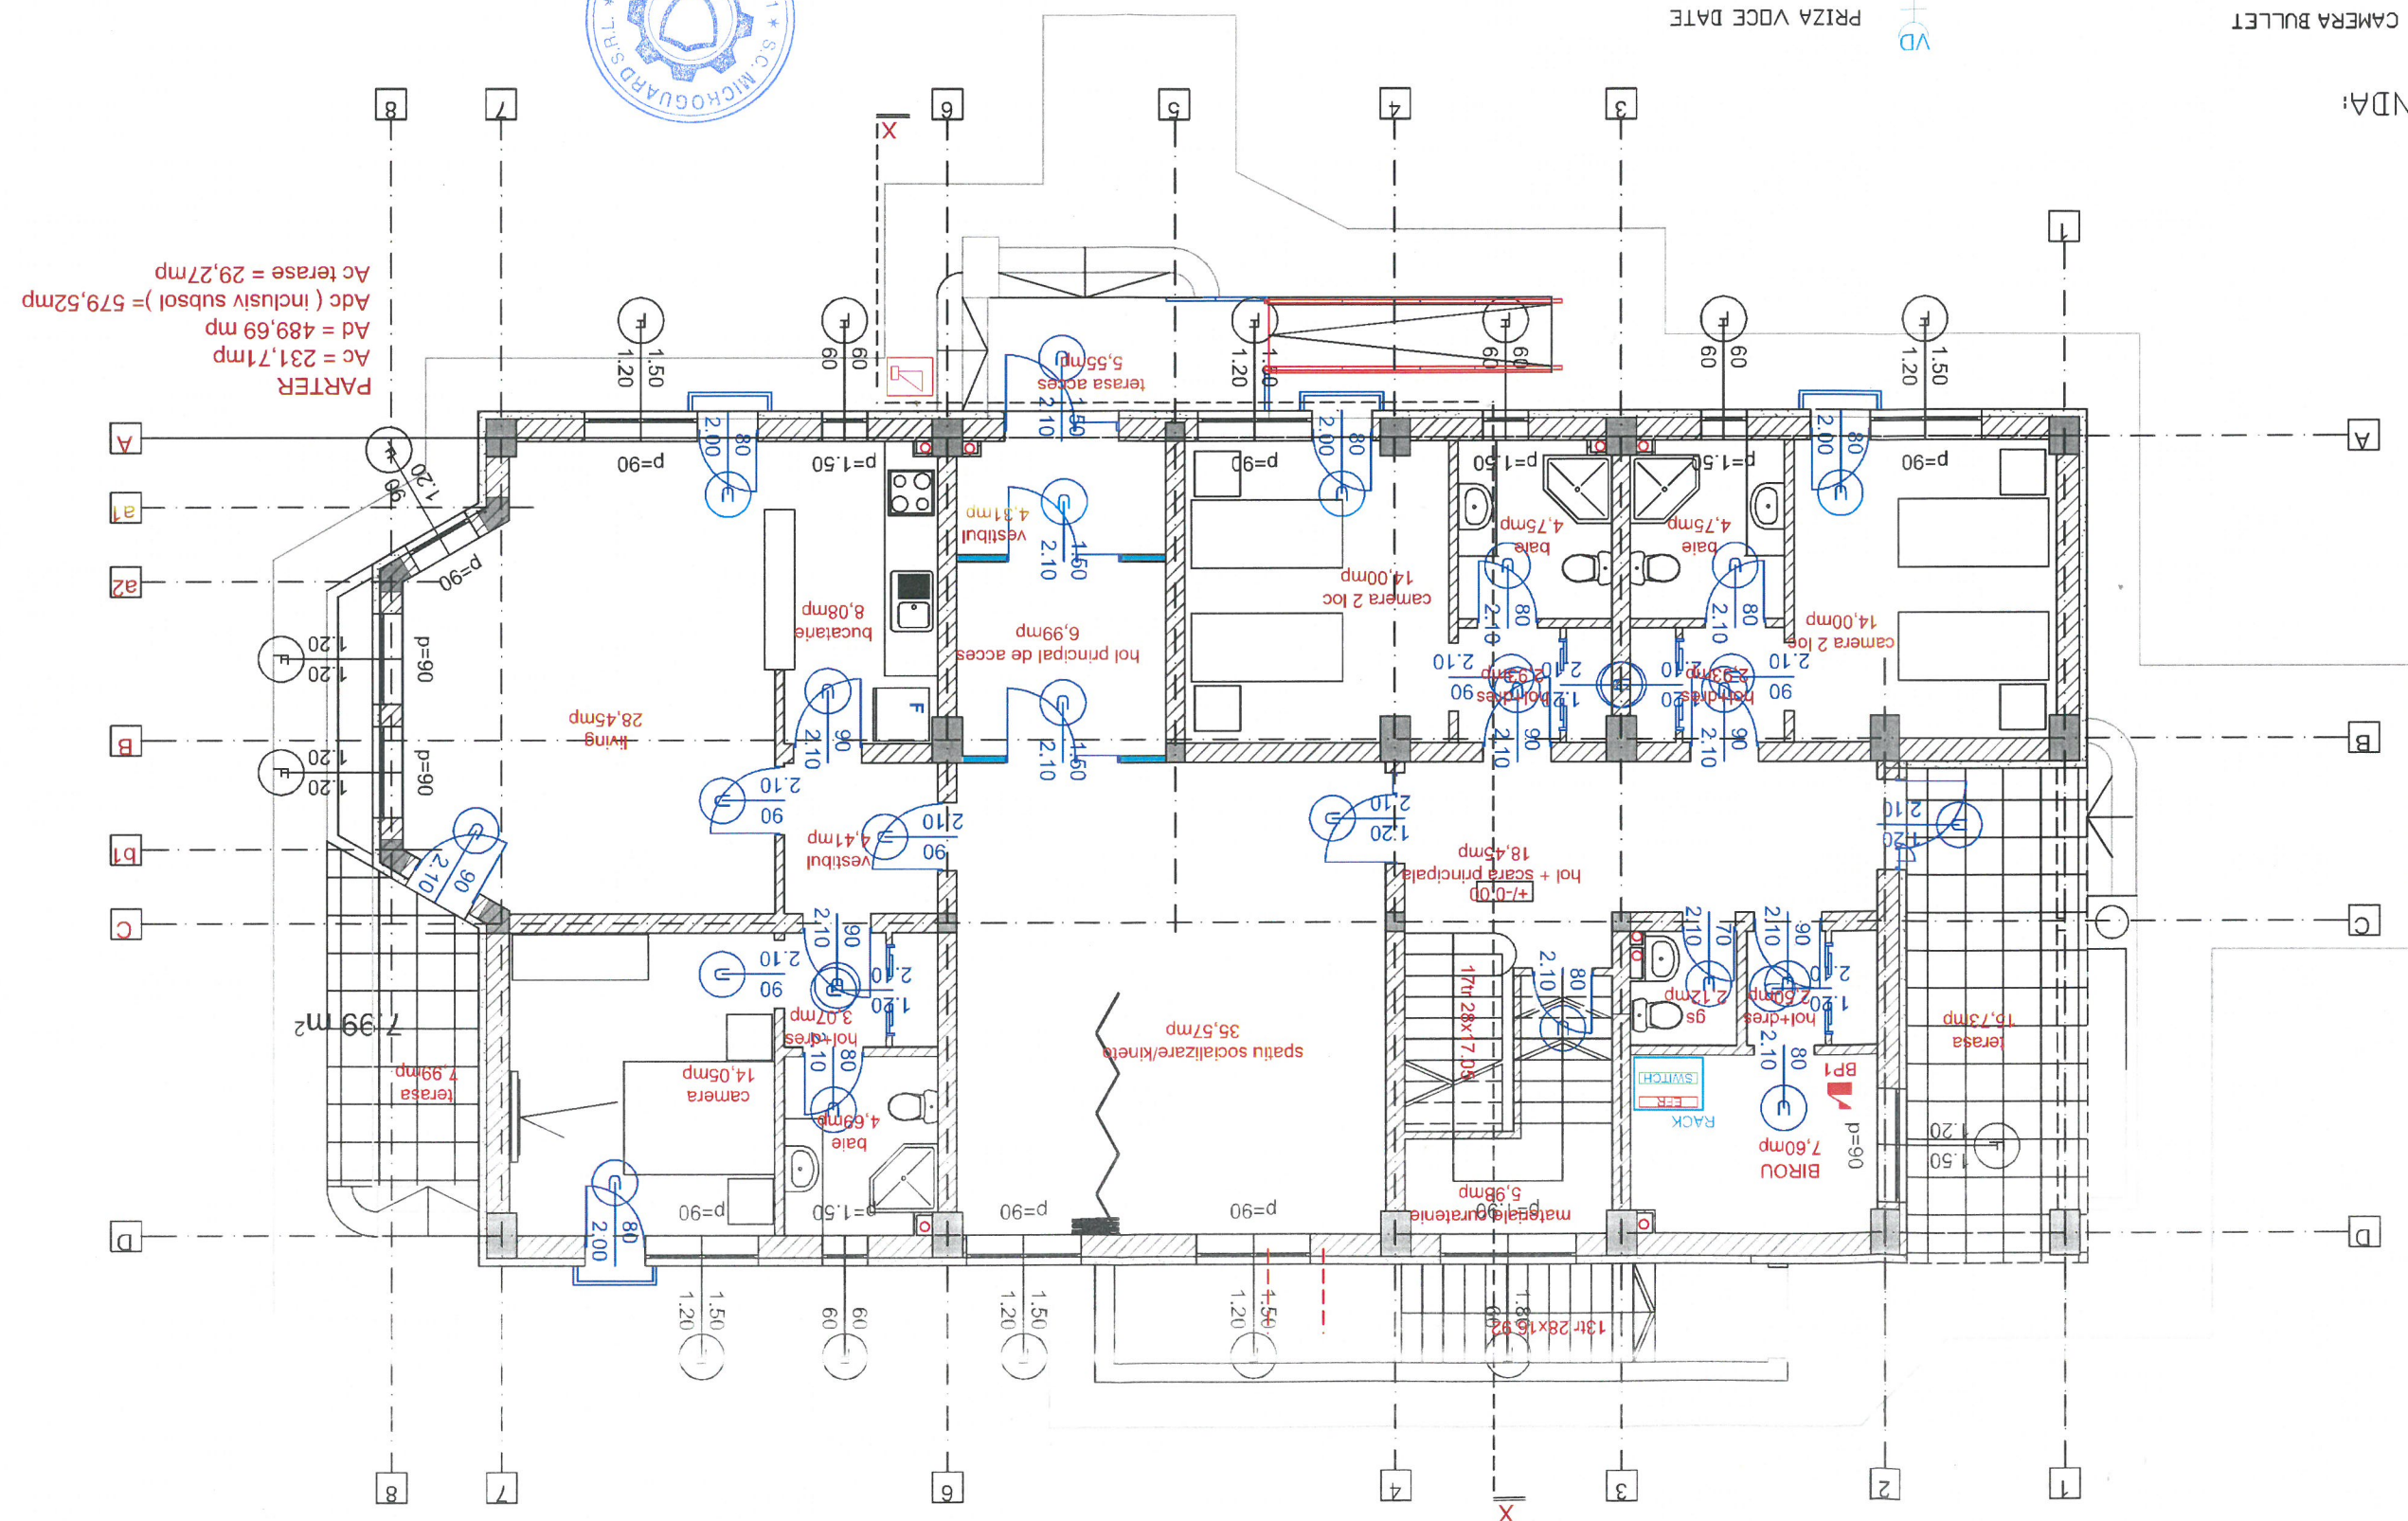










[illegible]

LEGENDA:

- |                              |   |
|------------------------------|---|
| CAMERA BULLET                |  |
| CAMERA TURRET                |  |
| SIRENA DE EFRACTIE           |  |
| BUTON DE PANICA              |  |
| POST VIDEO INTERFON INTERIOR |  |
| POST VIDEO INTERFON EXTERIOR |  |
| YALA ELECTRICA               |   |
- 
- |                         |   |
|-------------------------|---|
| PRIZA VOCE DATE         |  |
| PRIZA TV                |  |
| PUNCT DE ACCES INTERNET |  |
| CENTRALA DE EFRACTIE    |  |