


647900


647950

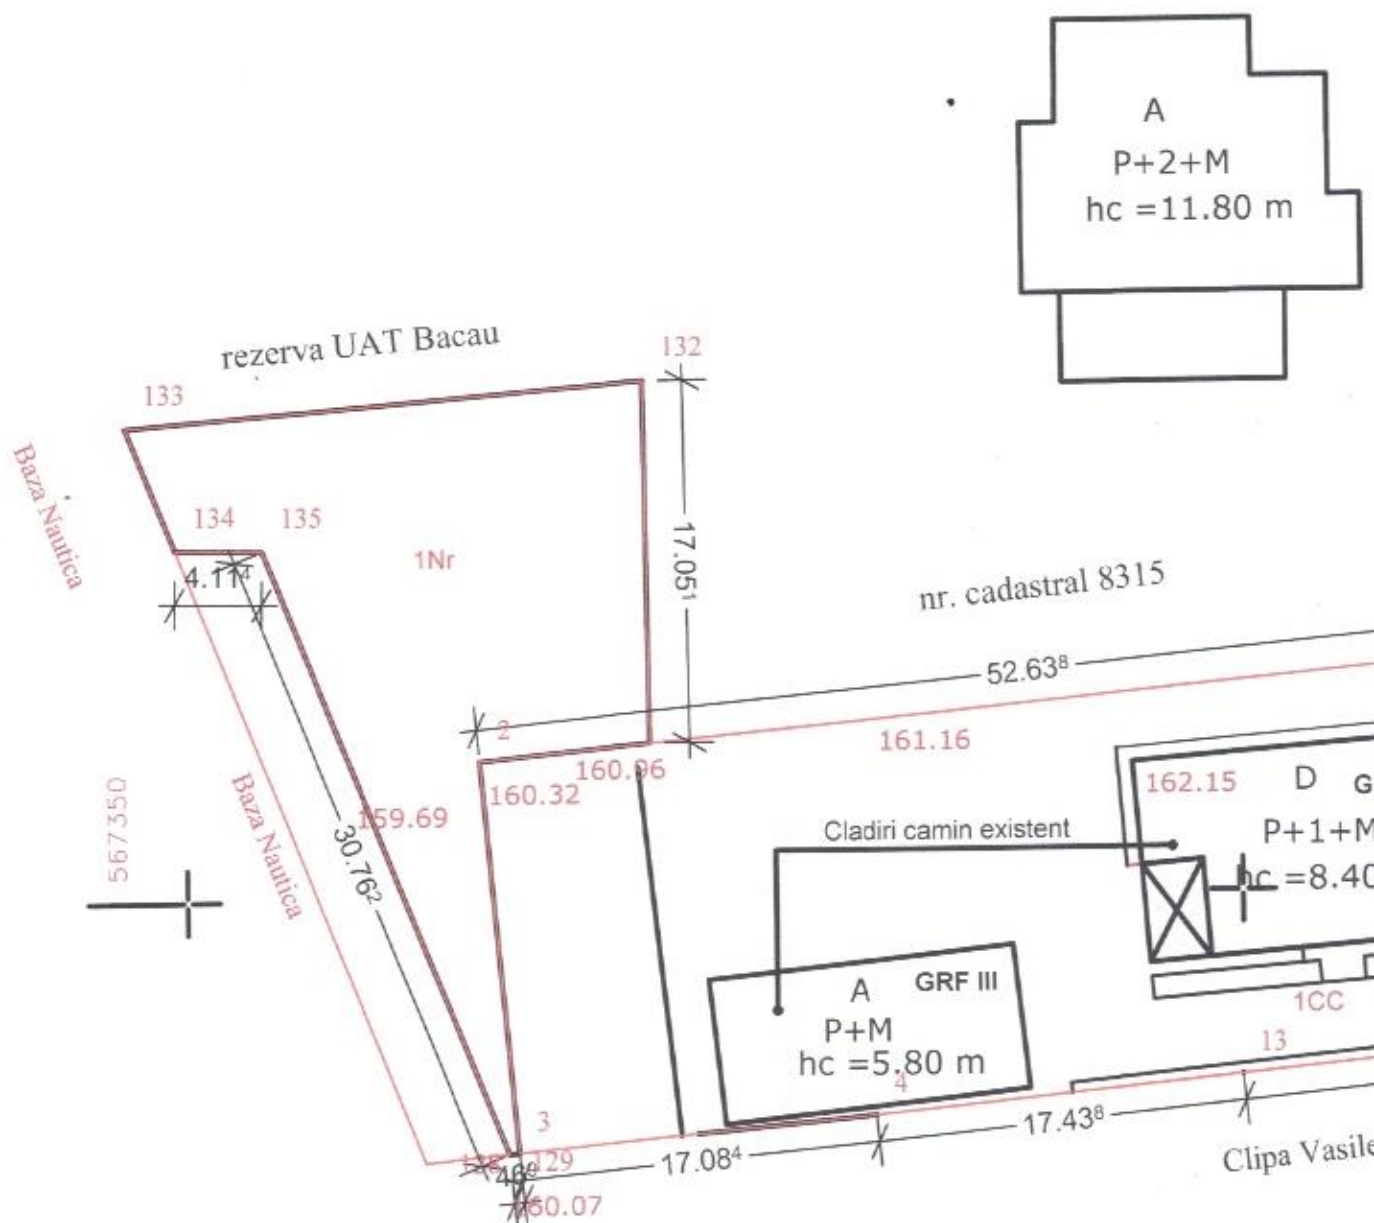

LEGENDA

- Imprejmuire santier (imprejmuire amplasament existent)
- Tablou electric organizare santier
- Baraca/container (birou / vestiar)
- Container ptr. colectare deseuri
- WC ecologic (sau tip latrina pe perioada santierului)
- Pichet PSI
- Depozit materiale constructii marunte si scule (magazie)
- Tarc balastat, depozitare materiale constructii mari

647900

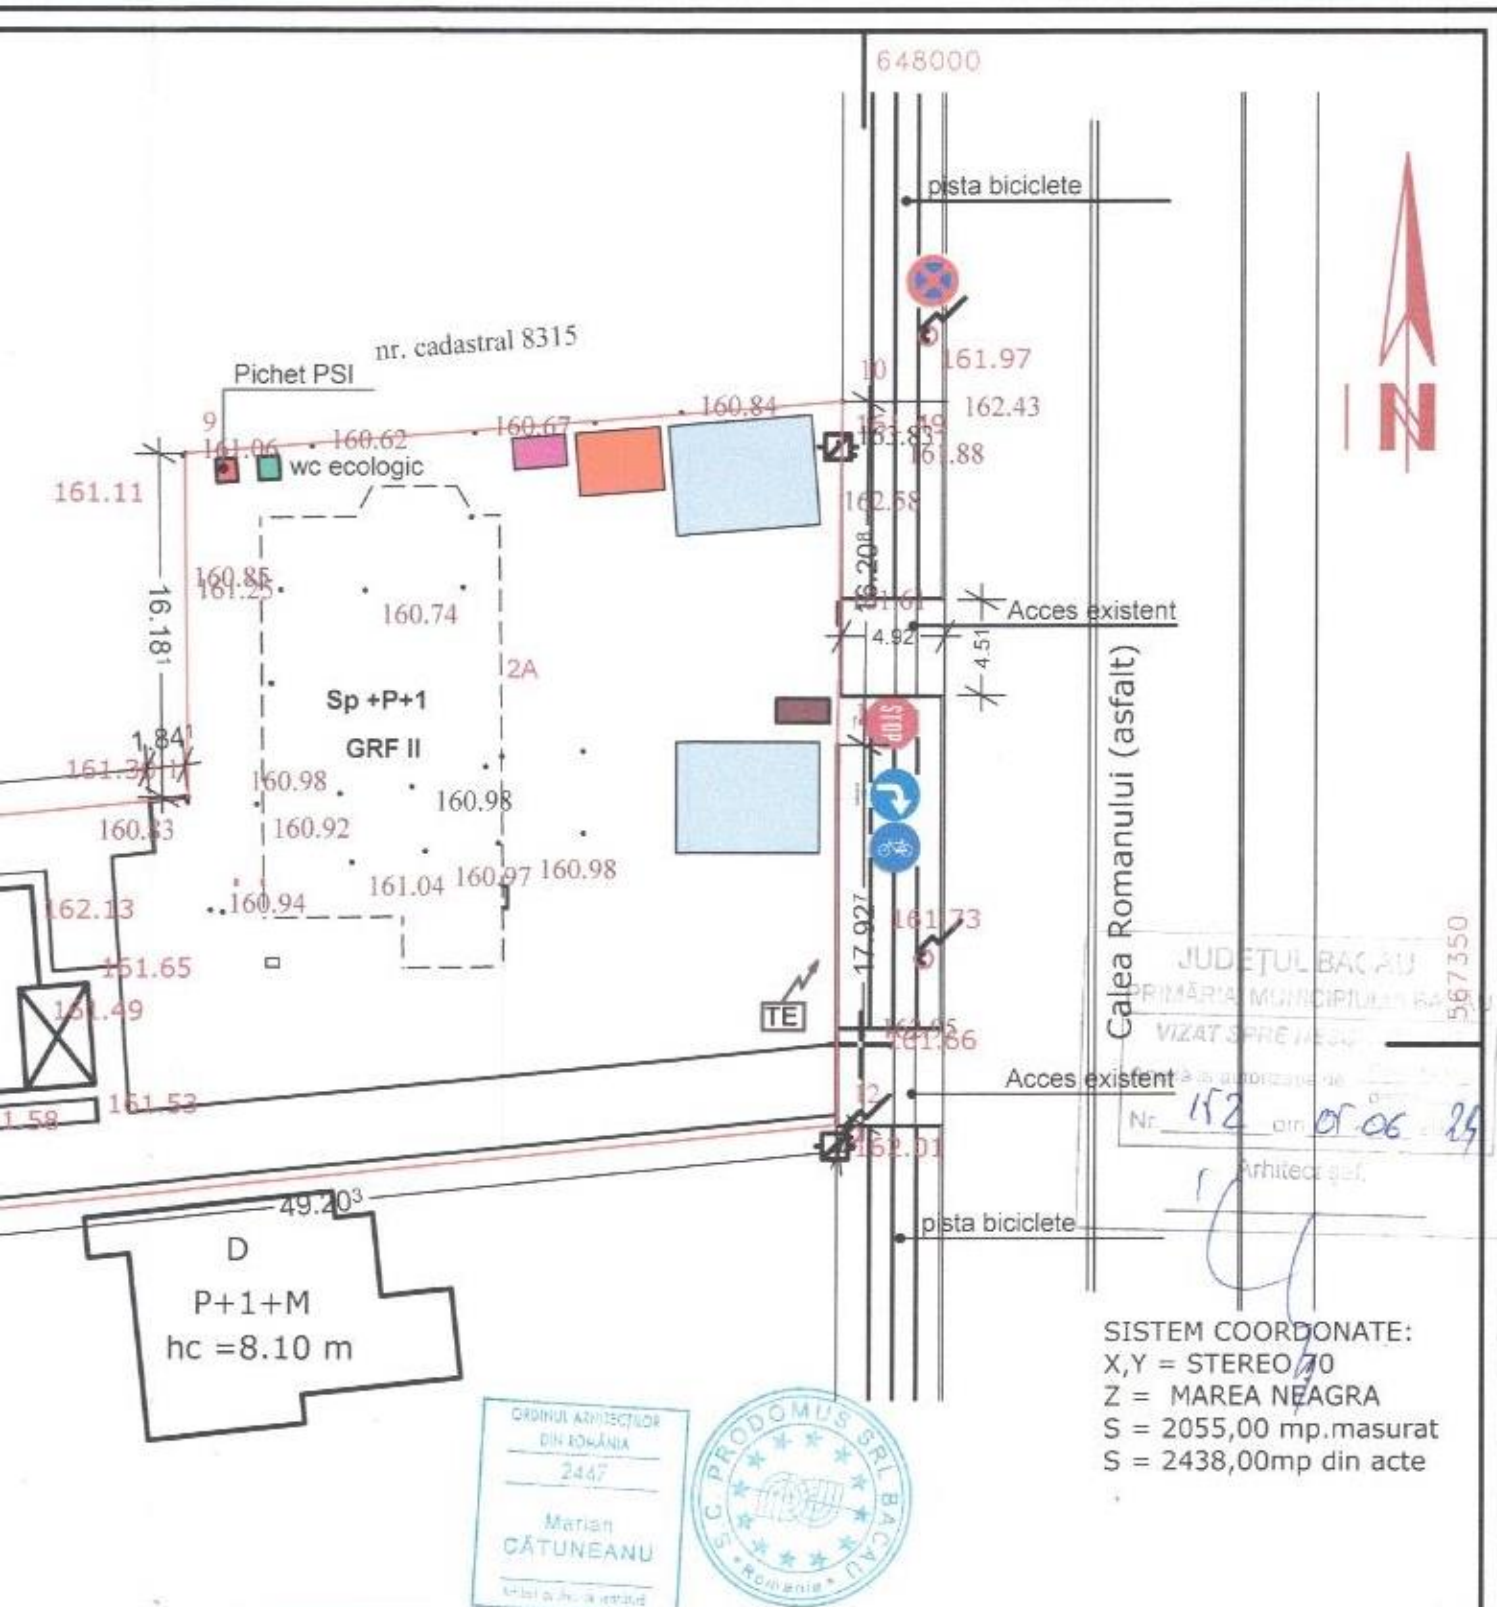

ORDINUL ARHITECTILOR
DIN ROMANIA
2447
Marian
CATUNEANU
Arhitect



Verificator/ Expert	Nume	Semnatura	Cerinta	Referat / Expertiza nr. / data	
S.C. PRODOMUS S.R.L. BACAU Nr. inregistrare R.C. J042337/1992				Beneficiar LUCA GHEORGHE SI LUCA ELENA Amplasament Calea Romanului nr. 191 mun. Bacau	Proiect nr. 03/ 06.02 2024
	Nume	Semnatura	Scara	Titlu proiect CONSTRUIRE CAMIN DE BATRANI - ORGANIZARE SANTIER	Faza D TOE
Sef proiect	Arh. Catuneanu Marian		1/500	Titlu plansa PLAN DE SITUATIE	Plansa nr. A1
Proiectat	Arh. Catuneanu Marian		2024		
Desenat	Arh. Catuneanu Marian				