



Amare inferioara placa + pardoseala

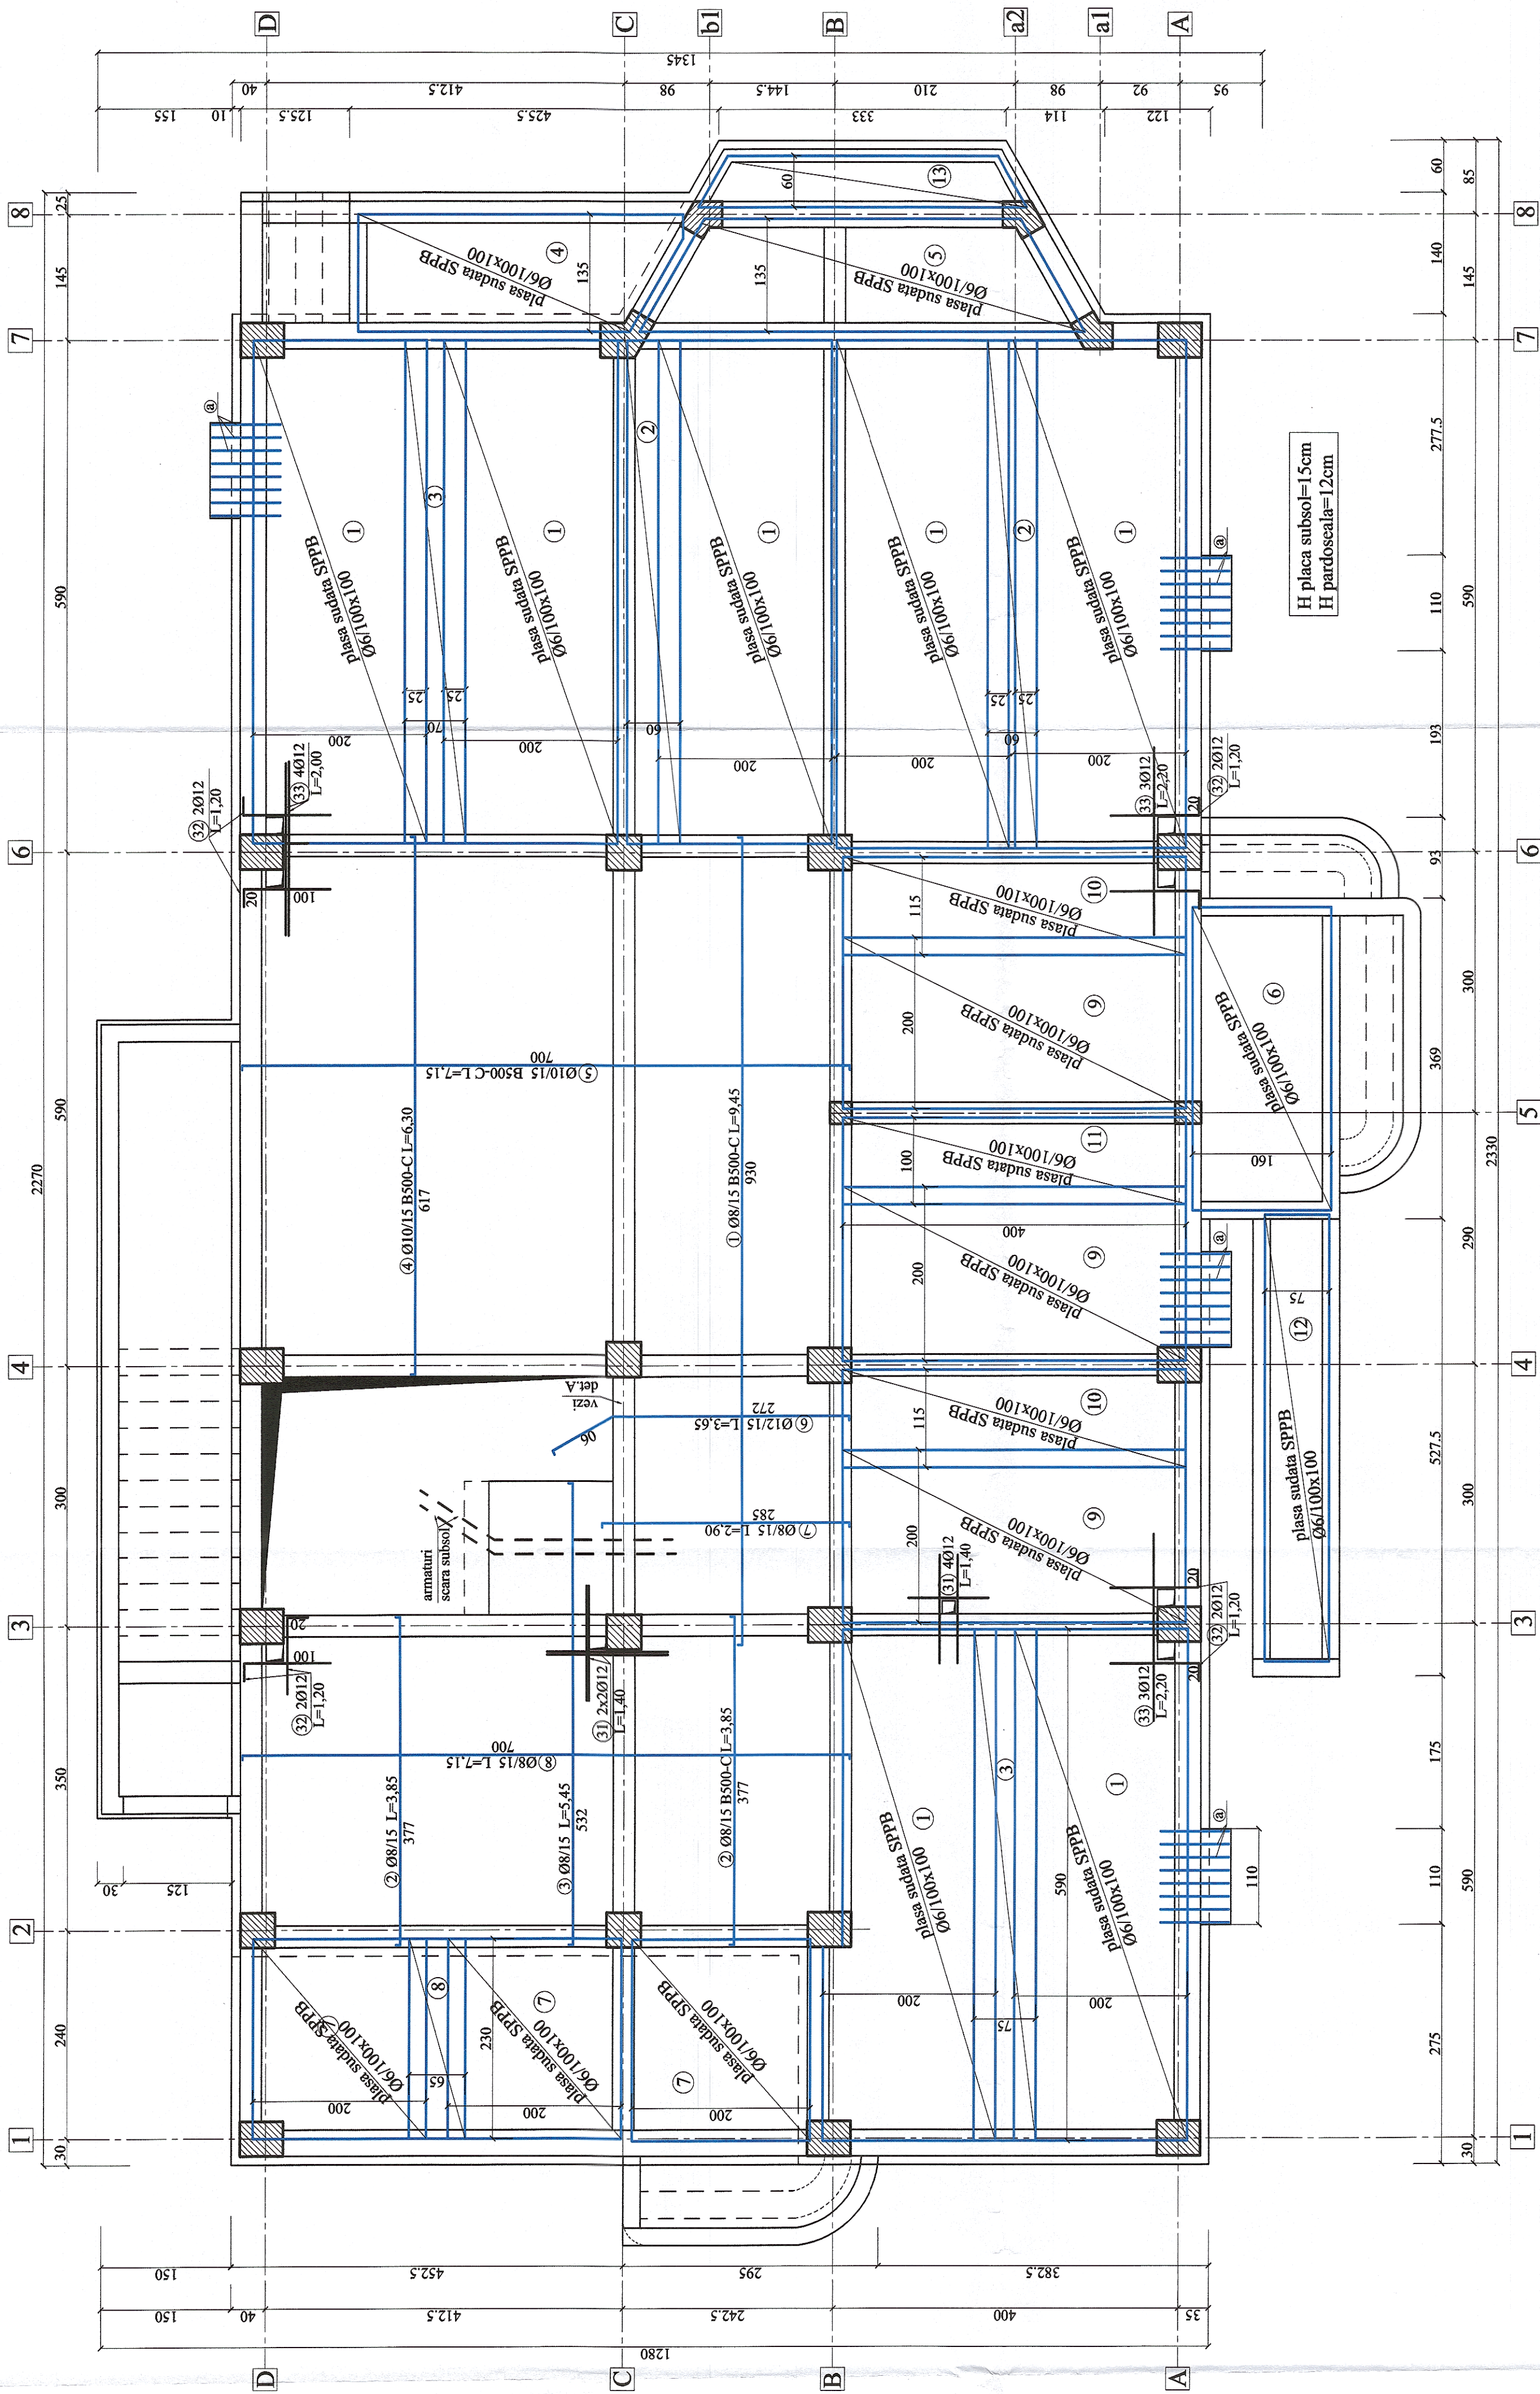

Amare superioara placa + pardoseala

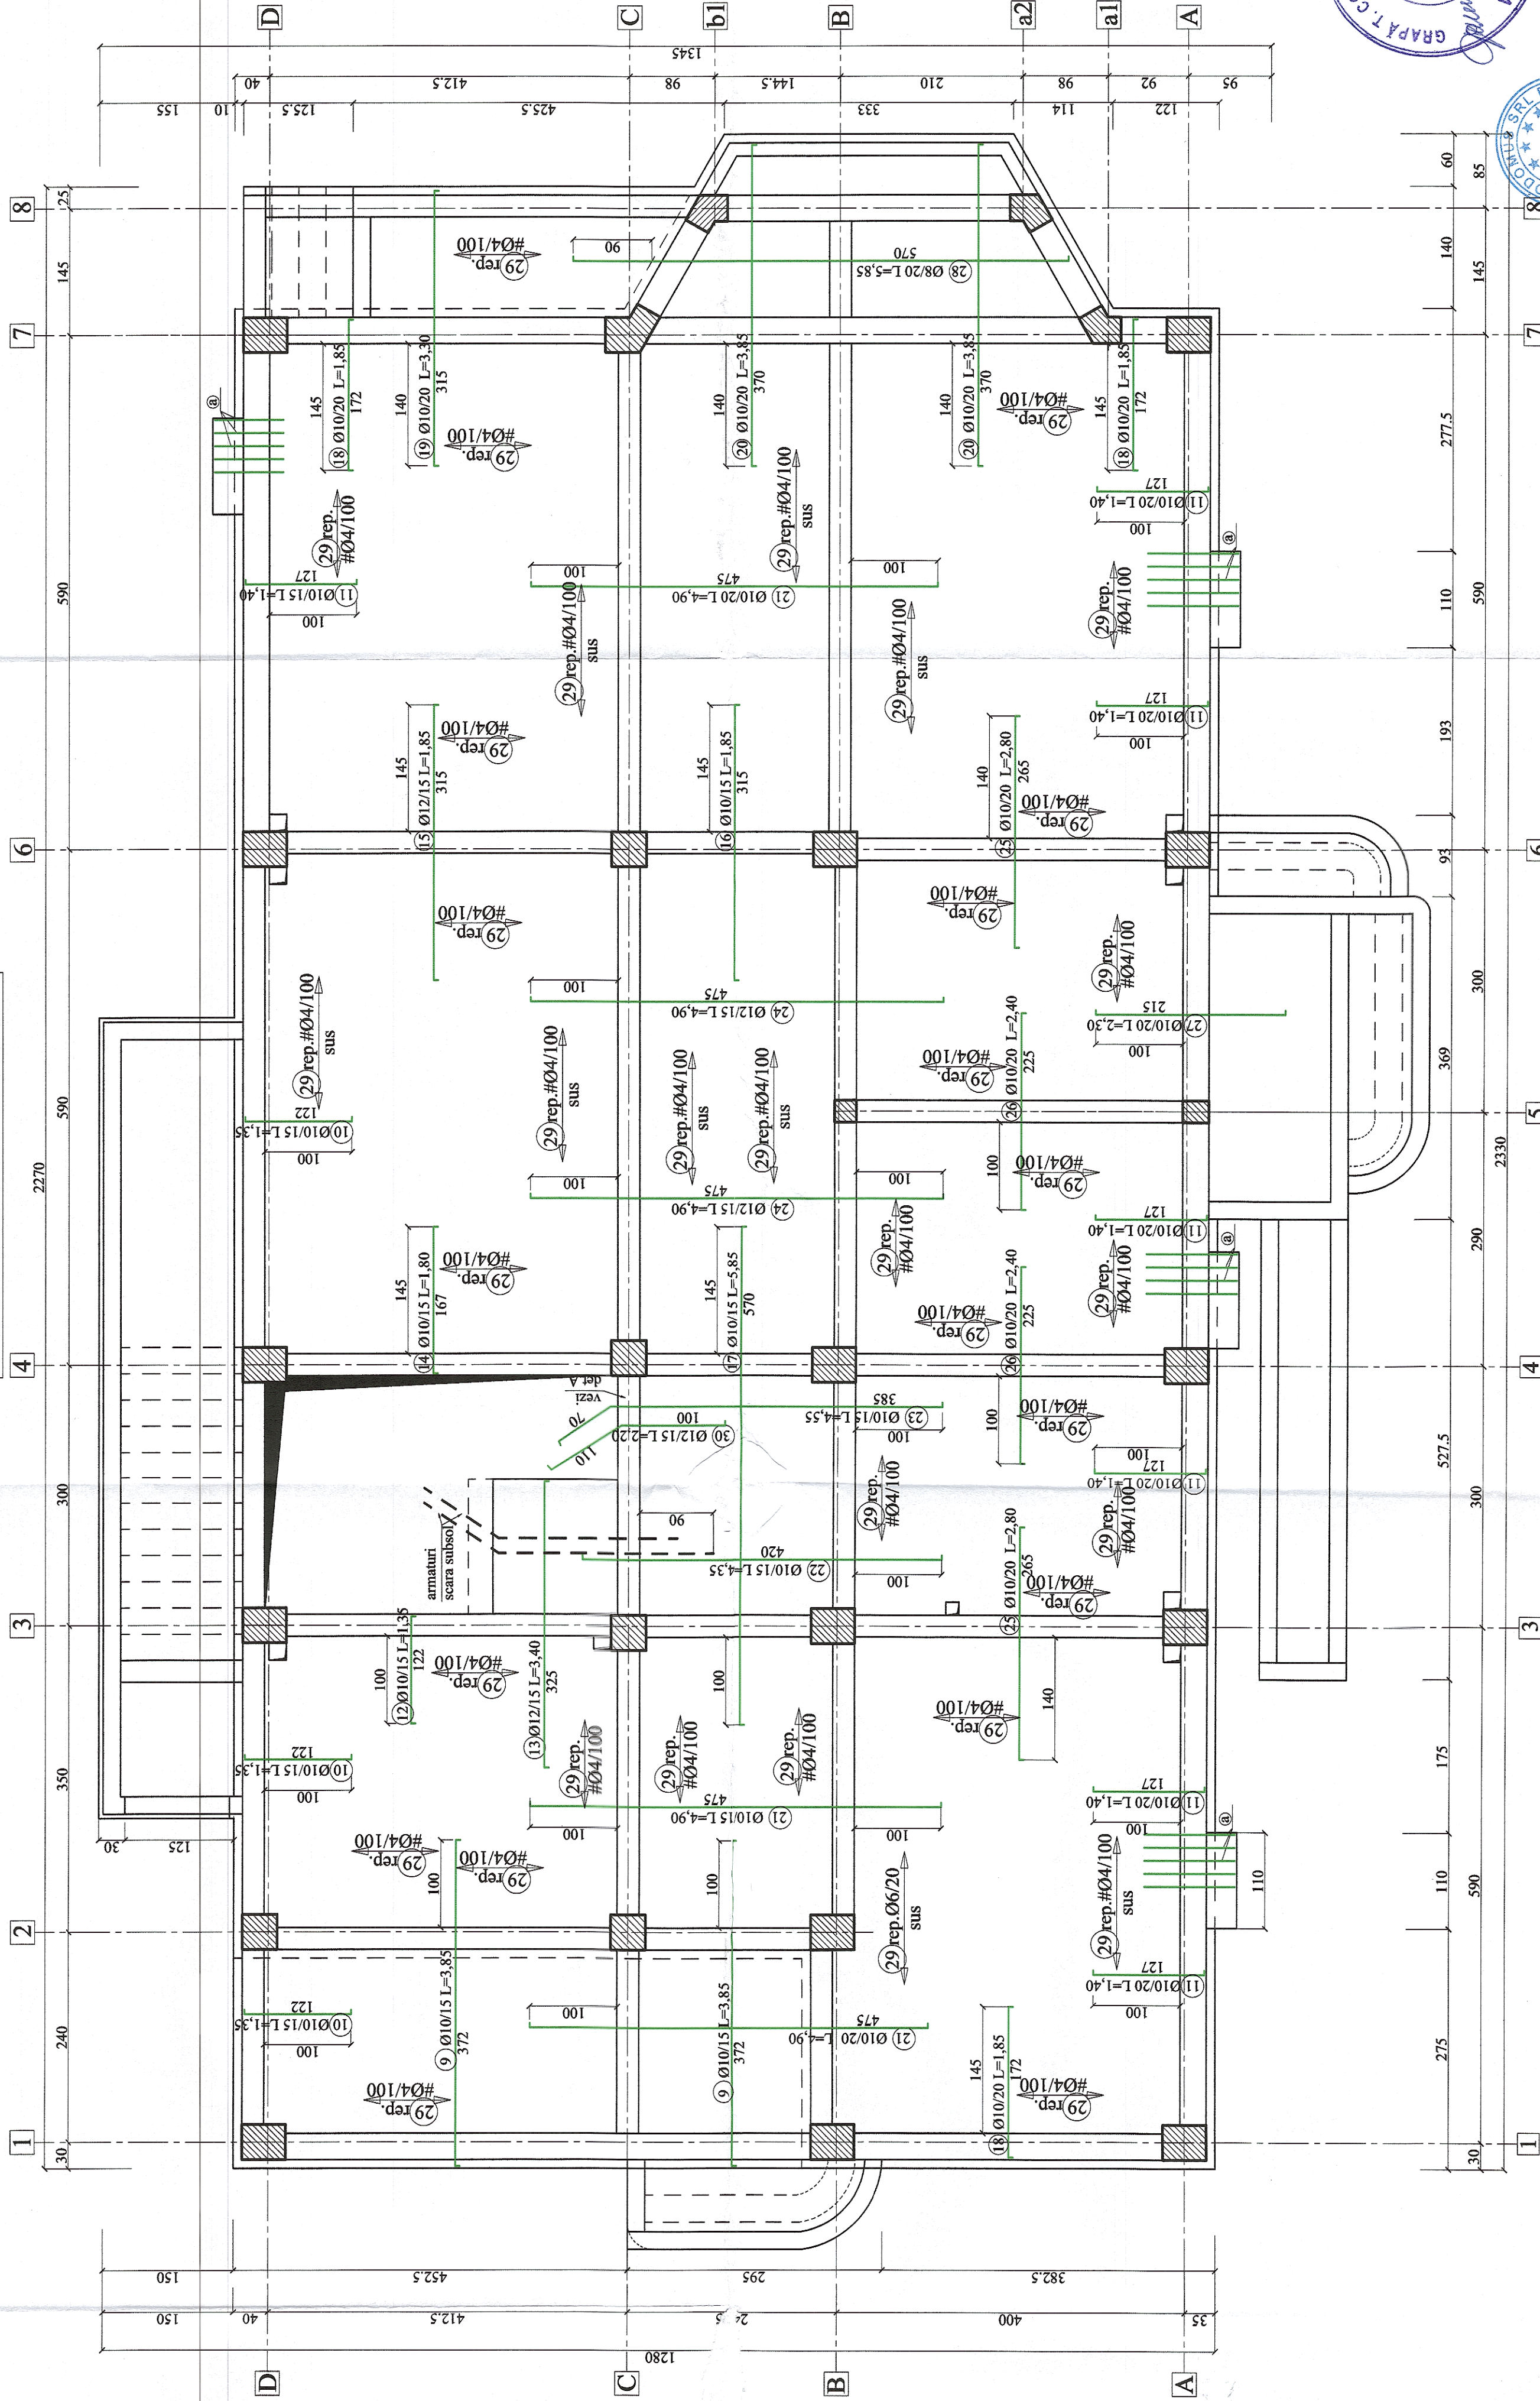

Detaliu balcon

